



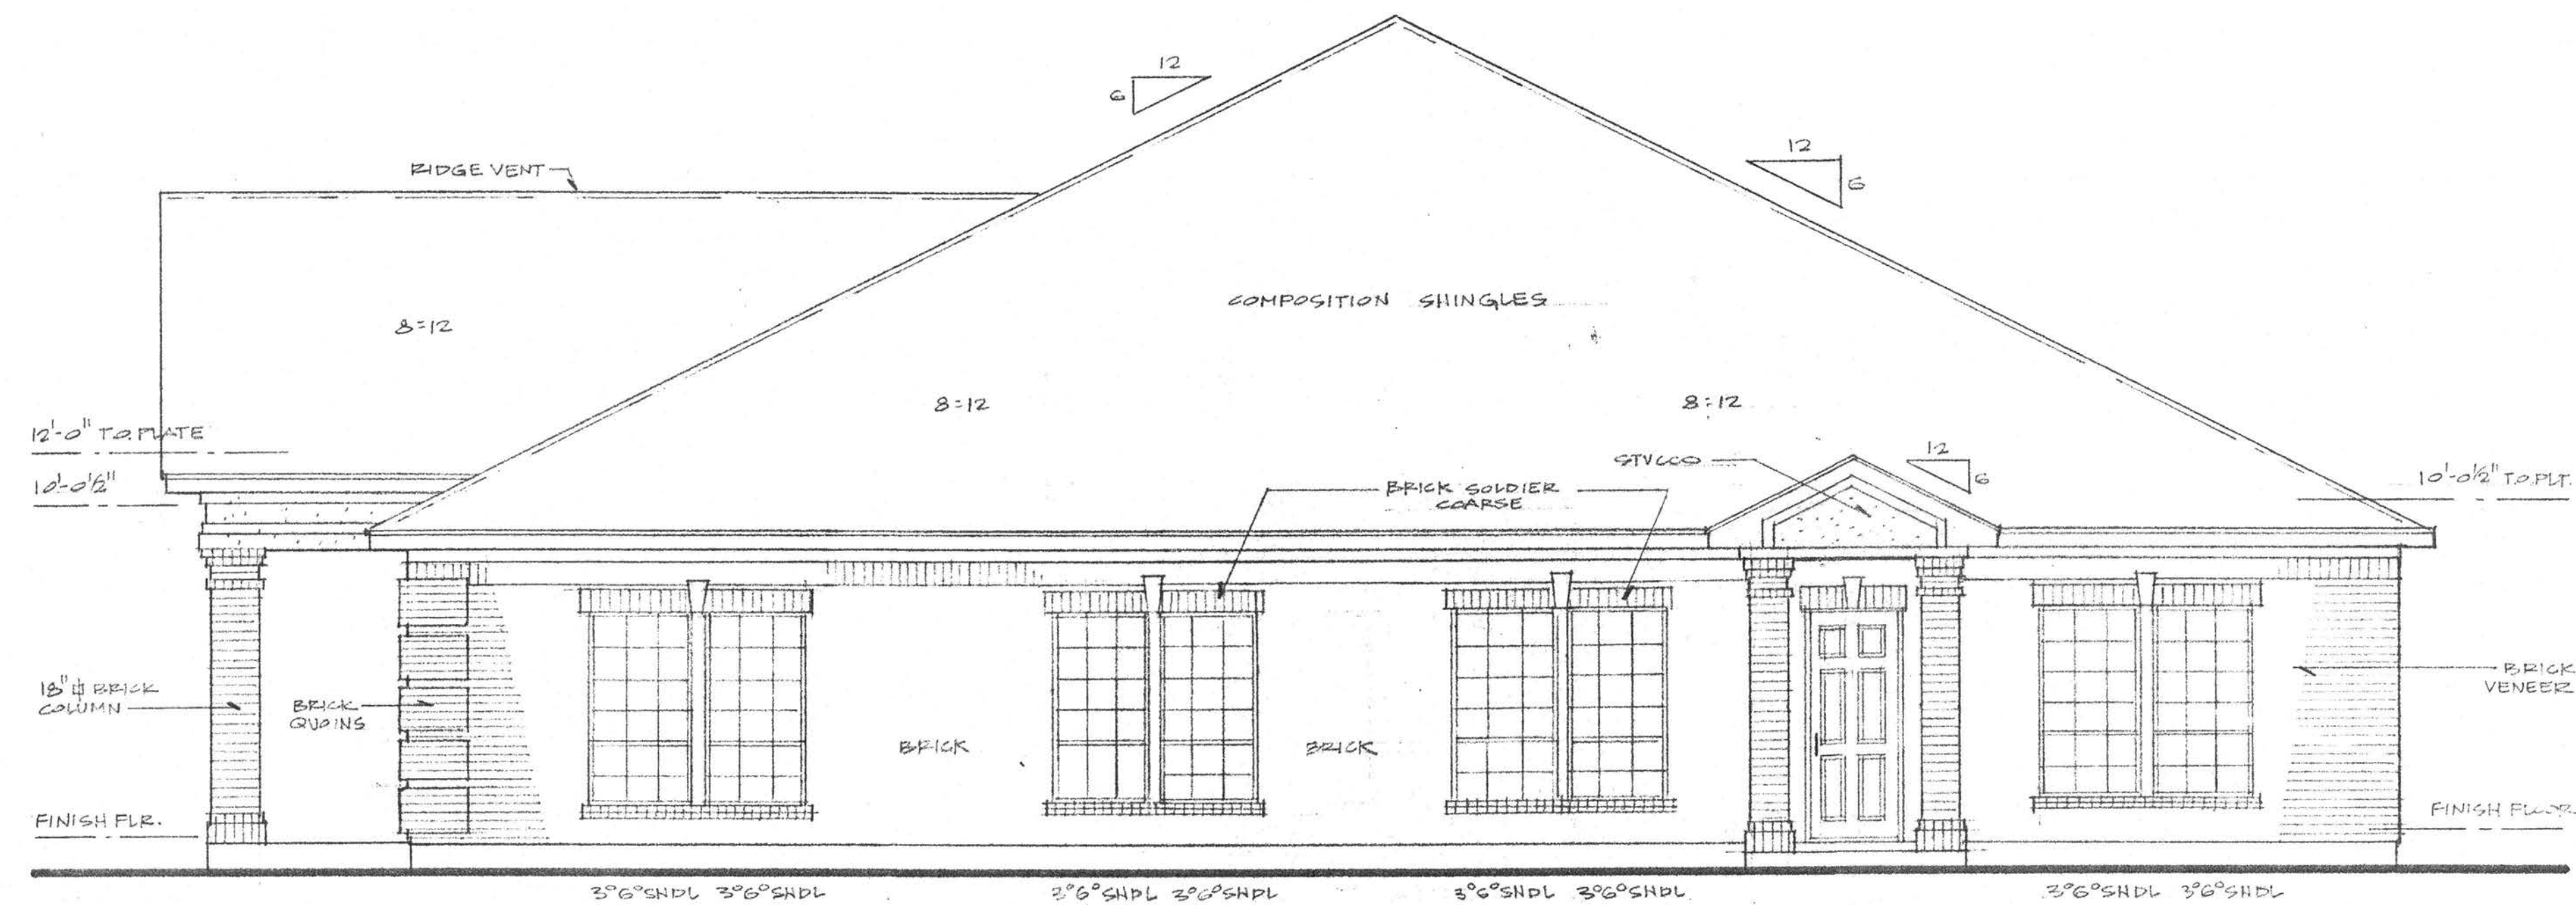

RIGHT SIDE ELEVATION

SCALE: 1/4" = 1'-0"

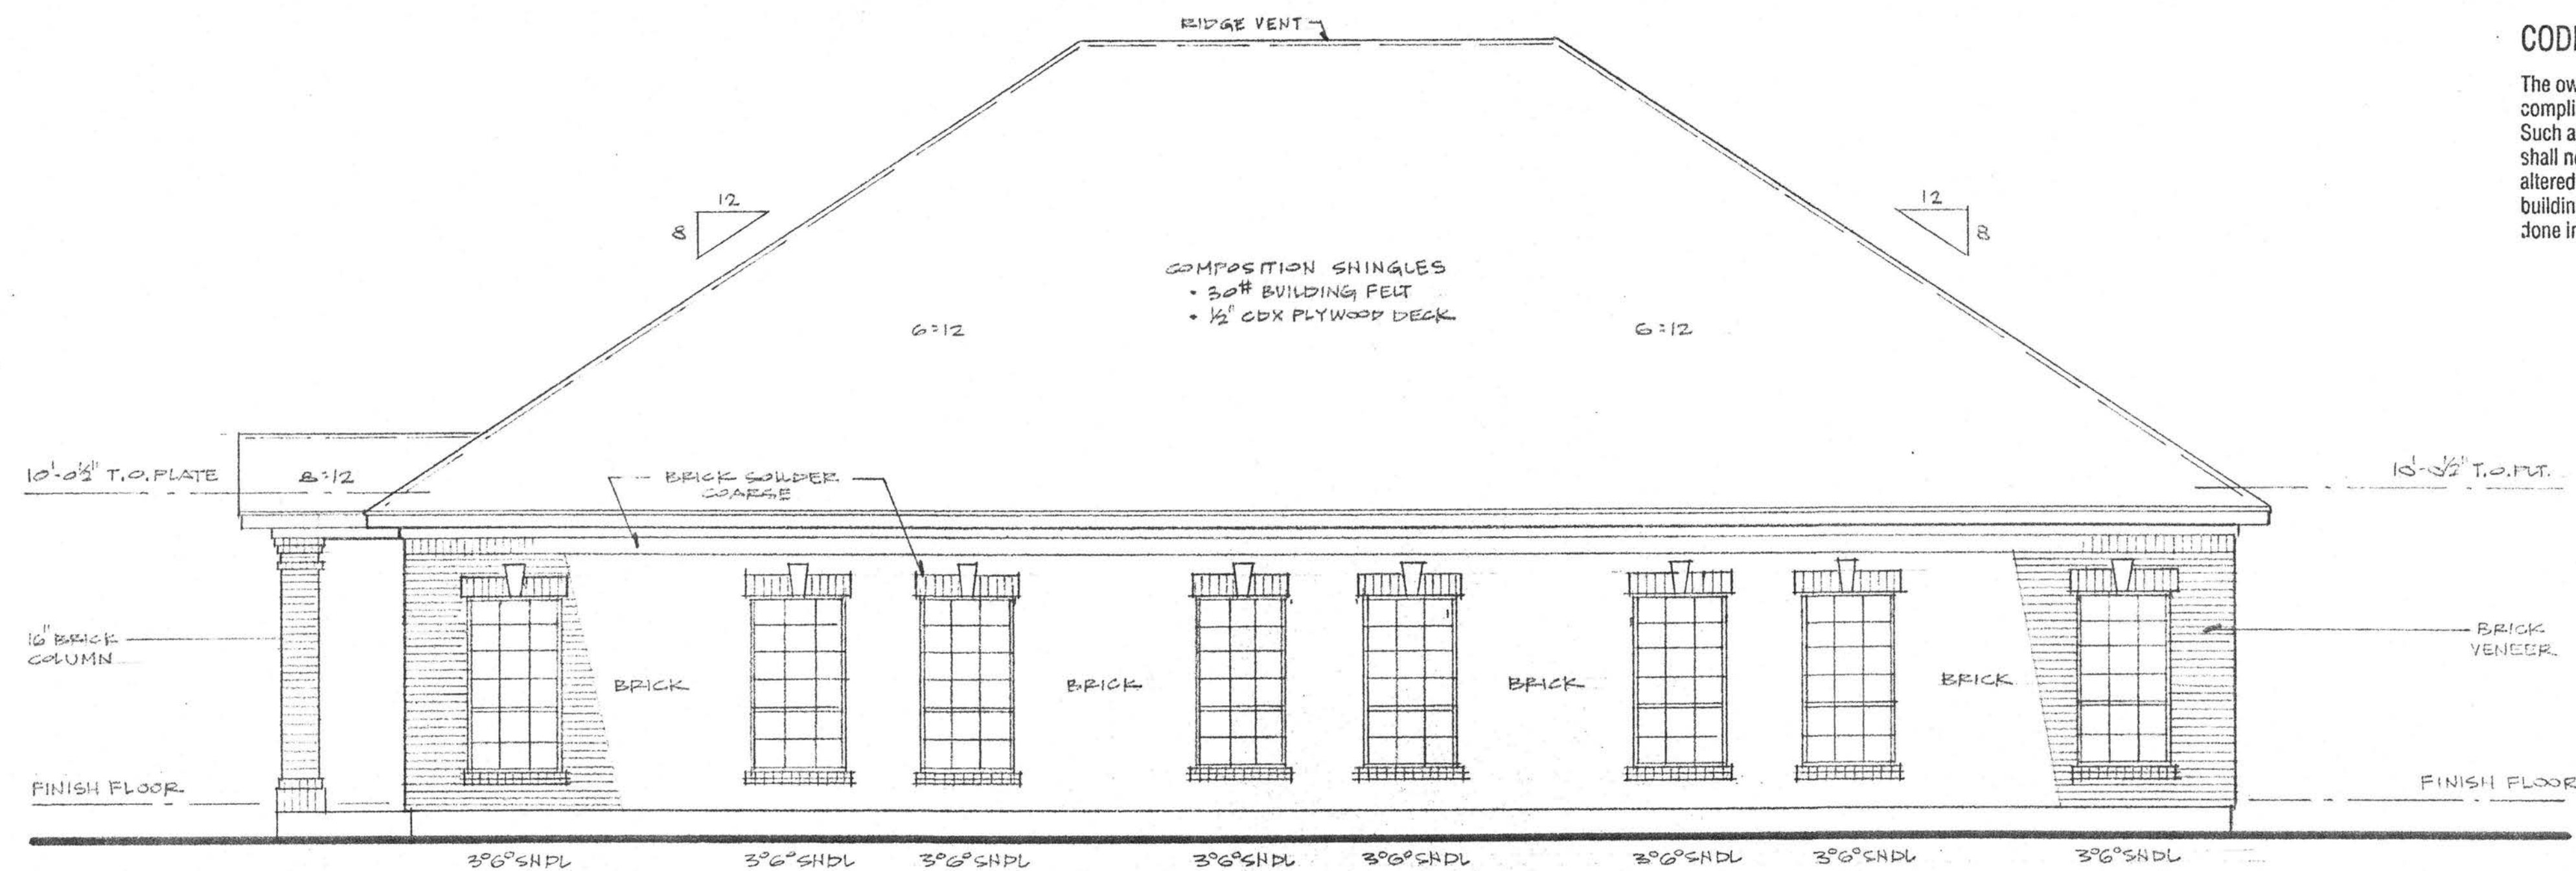

REAR ELEVATION

SCALE: 1/4" = 1'-0"

APPROVED
FOR BUILDING PERMIT ONLY
CITY OF HOUSTON
CODE ENFORCEMENT DIVISION

The owner is responsible for compliance with the Building Code. Such approved plans and specifications shall not be changed, modified or altered without authorizations from the building official, and all work shall be done in accordance with the approved plans.

NO. 366

FRANK JAY & ASSOCIATES

Griffin Design Associates
3015 Brook Shore Court
Kingwood, Texas 77345
Mobile #: 713-306-2063
Fax #: 713-288-2718