


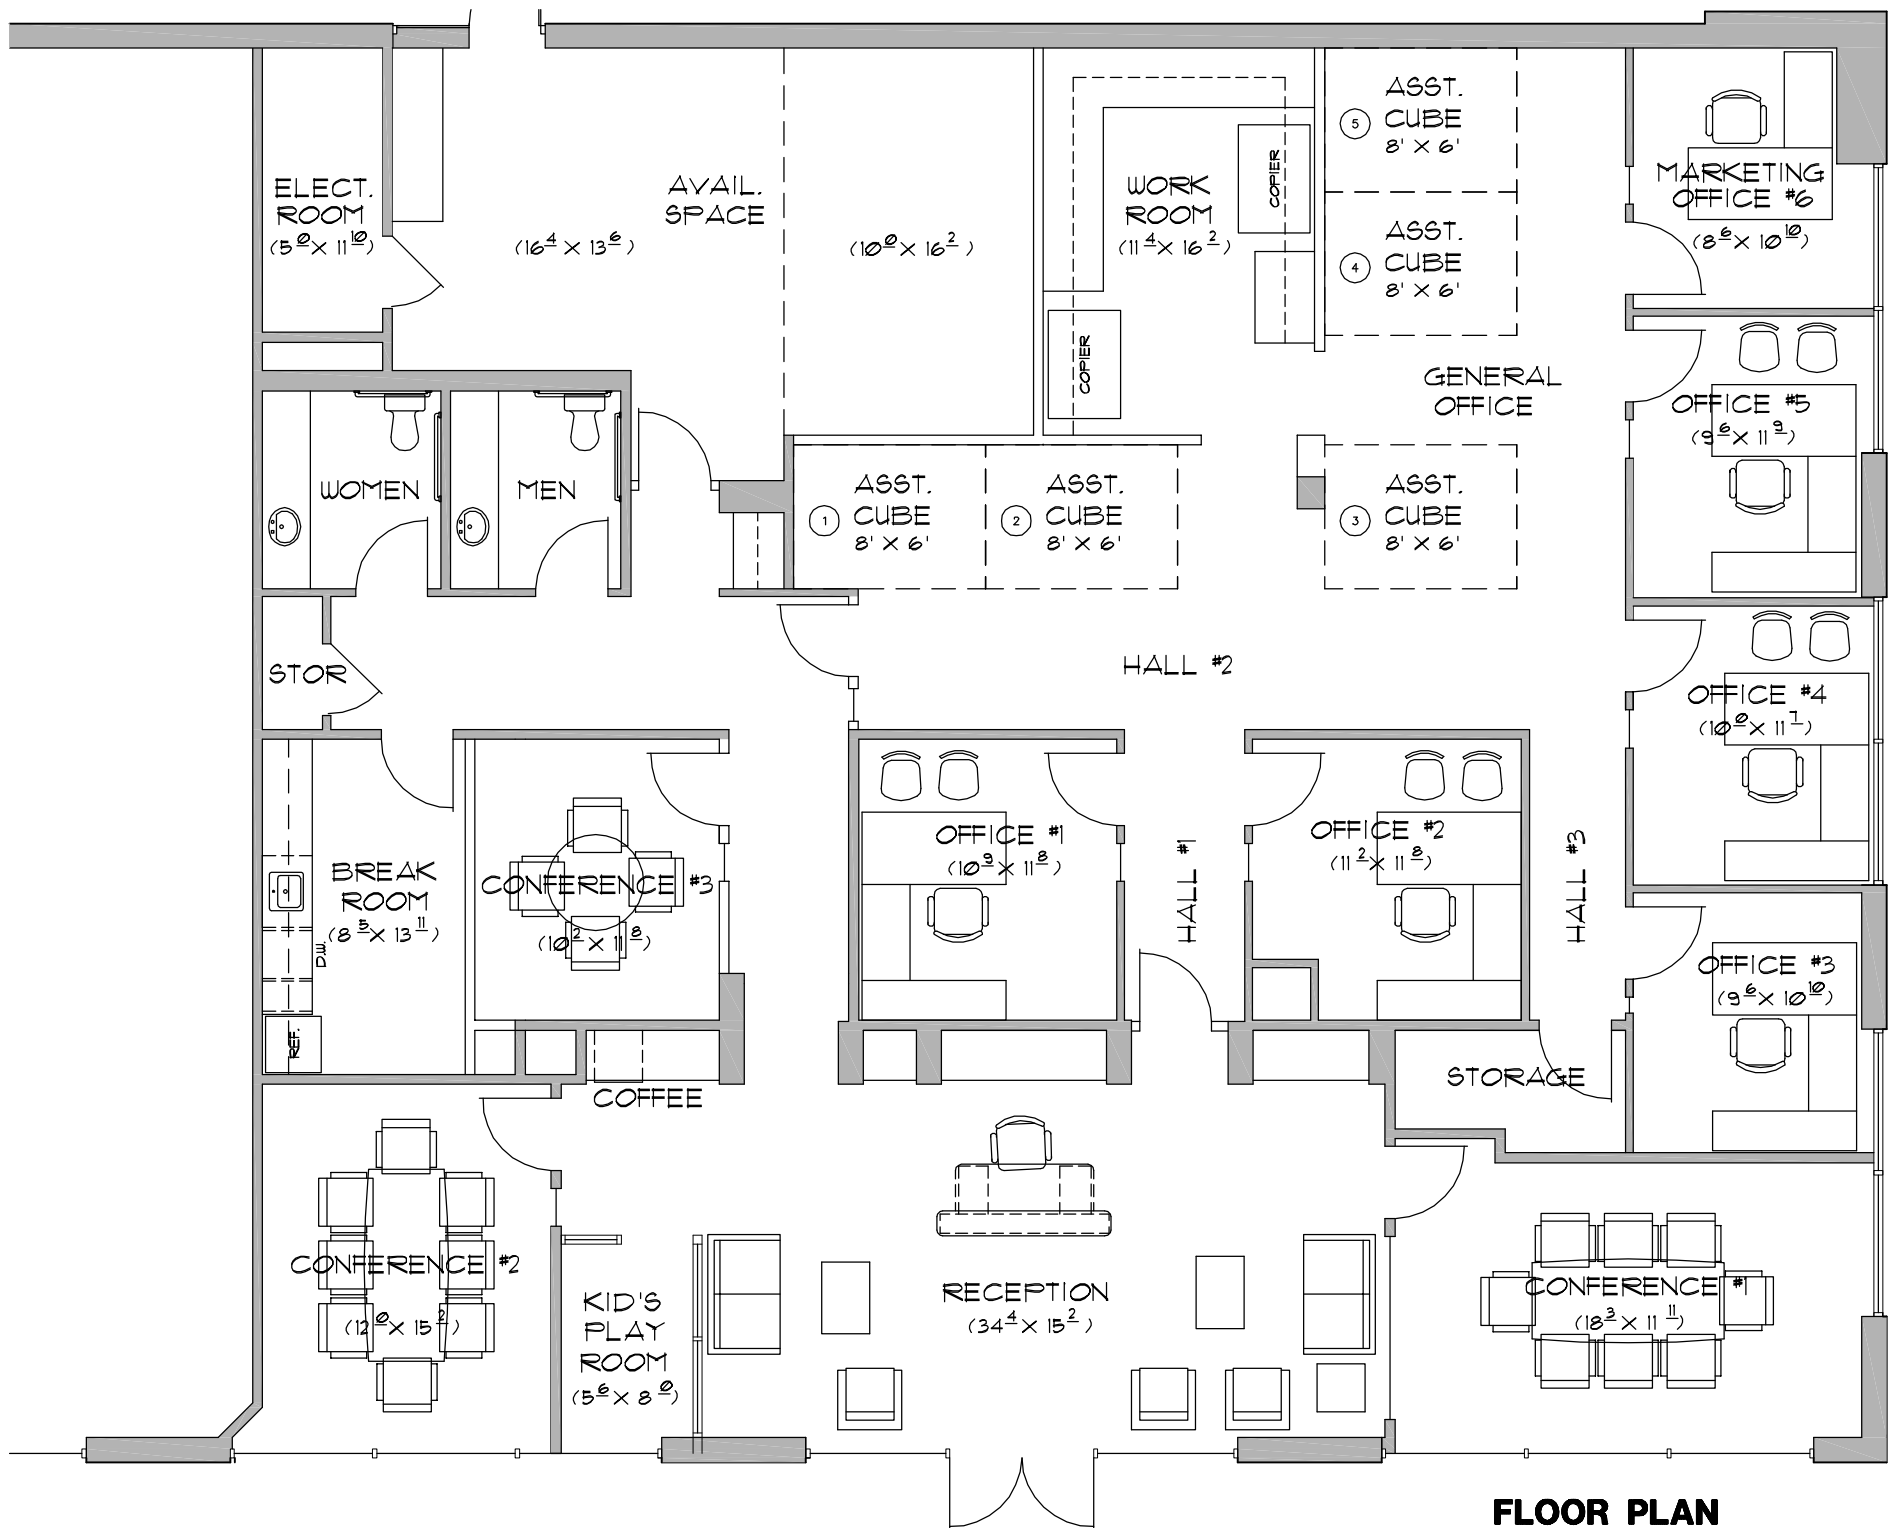

FLOOR PLAN

SCALE: 1/8" = 1'-0" 4,077 SQ. FT. (GROSS)
JULY 20, 2016