


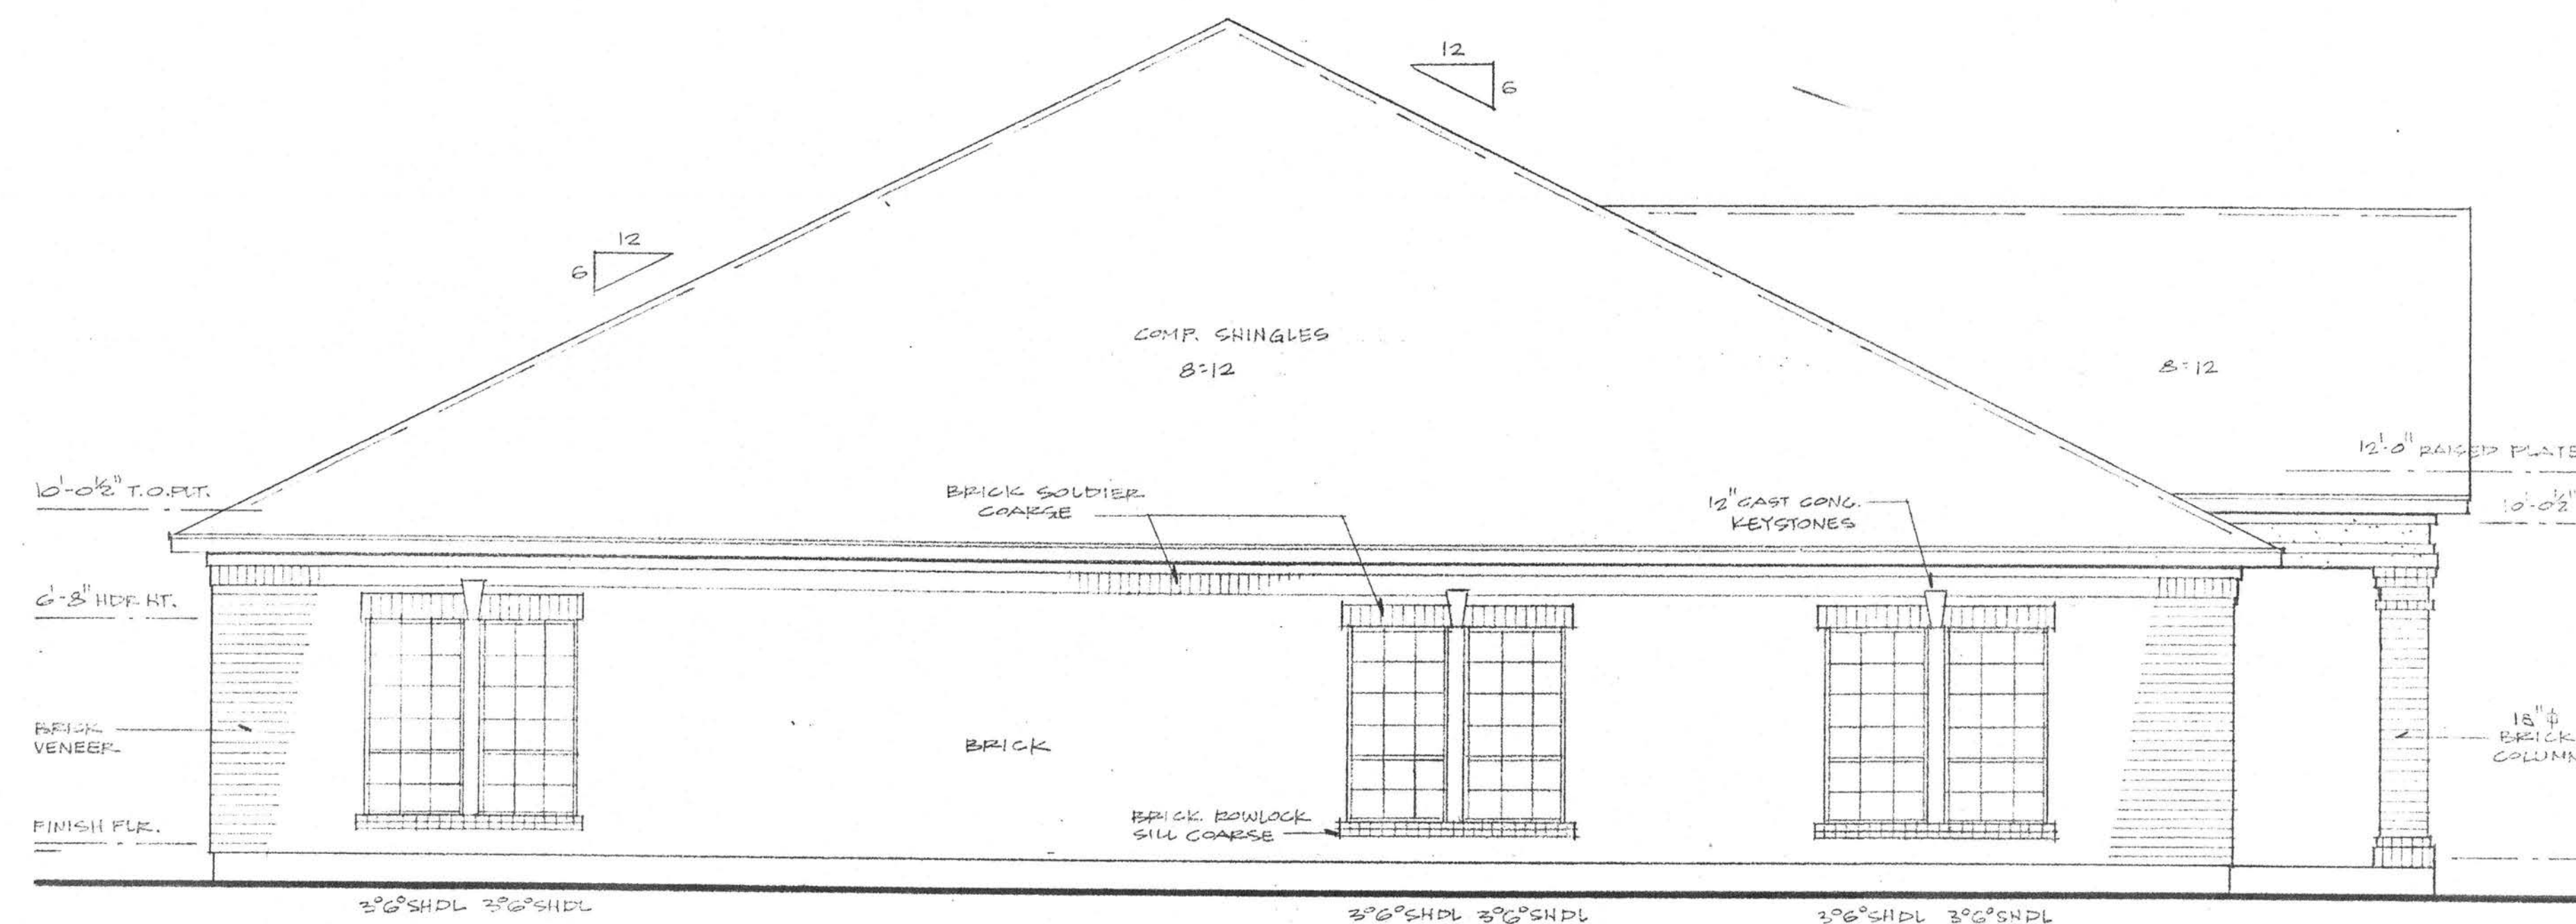

LEFT SIDE ELEVATION


SCALE: 1/4" = 1'-0"

NOTE:

- FASCIA, FRIEZE BRD, AND SOFFIT MATERIAL TO BE HARDY BOARD CONC. COMPOSITE
- SOFFIT TO HAVE CONTINUOUS SOFFIT VENTS INSTALLED THROUGH OUT.
- ALL WINDOWS & DOORS TO HAVE ALUMINUM FRAMES AND BRONZE TINTED GLASS.

NOTE:

- STUCCO CONTRACTOR: GEORGE CRIER S.C. UNLIMITED PORTER, TEXAS

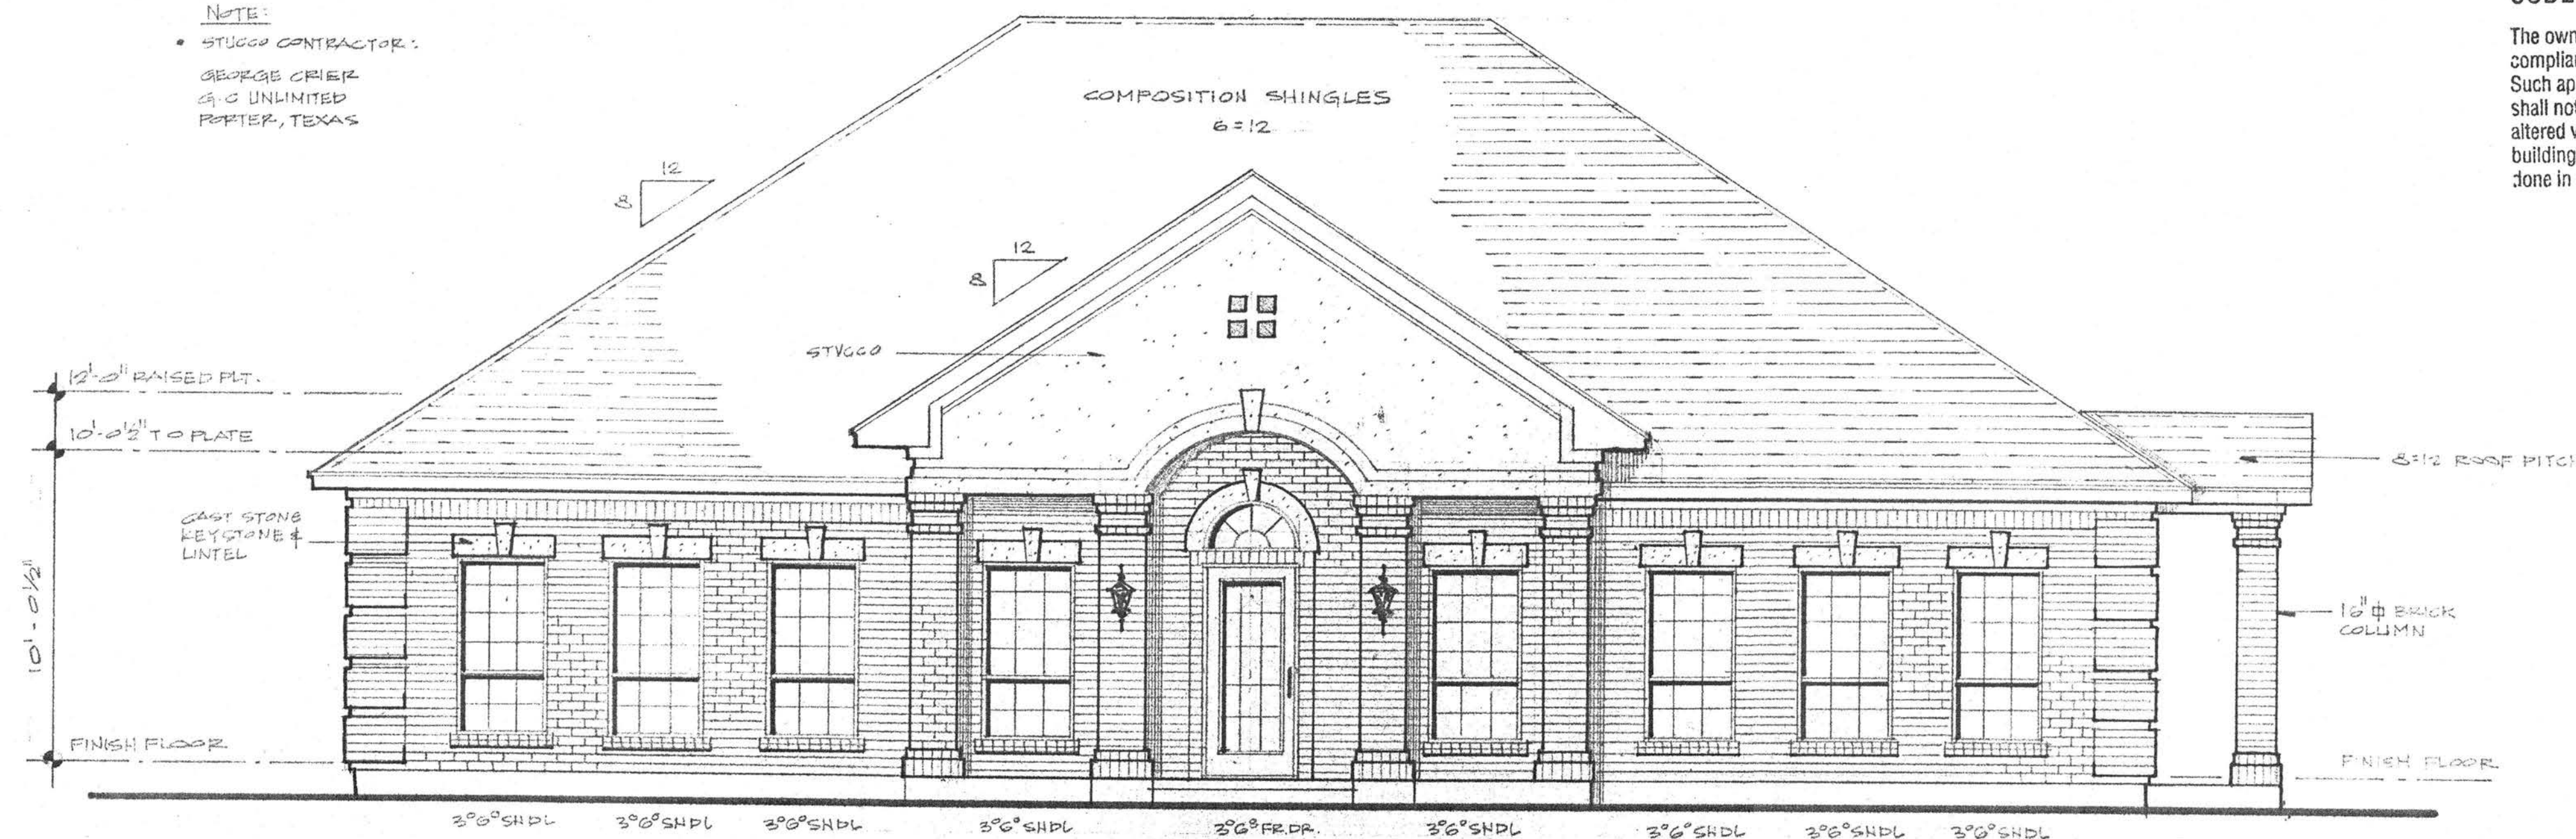

FRONT ELEVATION

SCALE: 1/4" = 1'-0"

APPROVED
FOR BUILDING PERMIT ONLY
CITY OF HOUSTON
CODE ENFORCEMENT DIVISION

The owner is responsible for compliance with the Building Code. Such approved plans and specifications shall not be changed, modified or altered without authorizations from the building official, and all work shall be done in accordance with the approved plans

NO. 366

FRANK JAY & ASSOCIATES

Griffin Design Associates
3015 Brook Shore Court
Kingwood, Texas 77345
Mobile #: 713-306-2063

Contractor to have all structural plans reviewed and stamped by a registered structural engineer and approved to be structurally sound prior to the start of construction.
THESE PLANS ARE THE SOLE OWNERSHIP OF "GRIFFIN DESIGN ASSOCIATES" AND ANY ATTEMPT TO DUPLICATE OR COPY THIS DESIGN IN ANY WAY WILL VIOLATE COPY RIGHT LAWS FOR THIS PLAN.
(COPYRIGHTED 1999)