


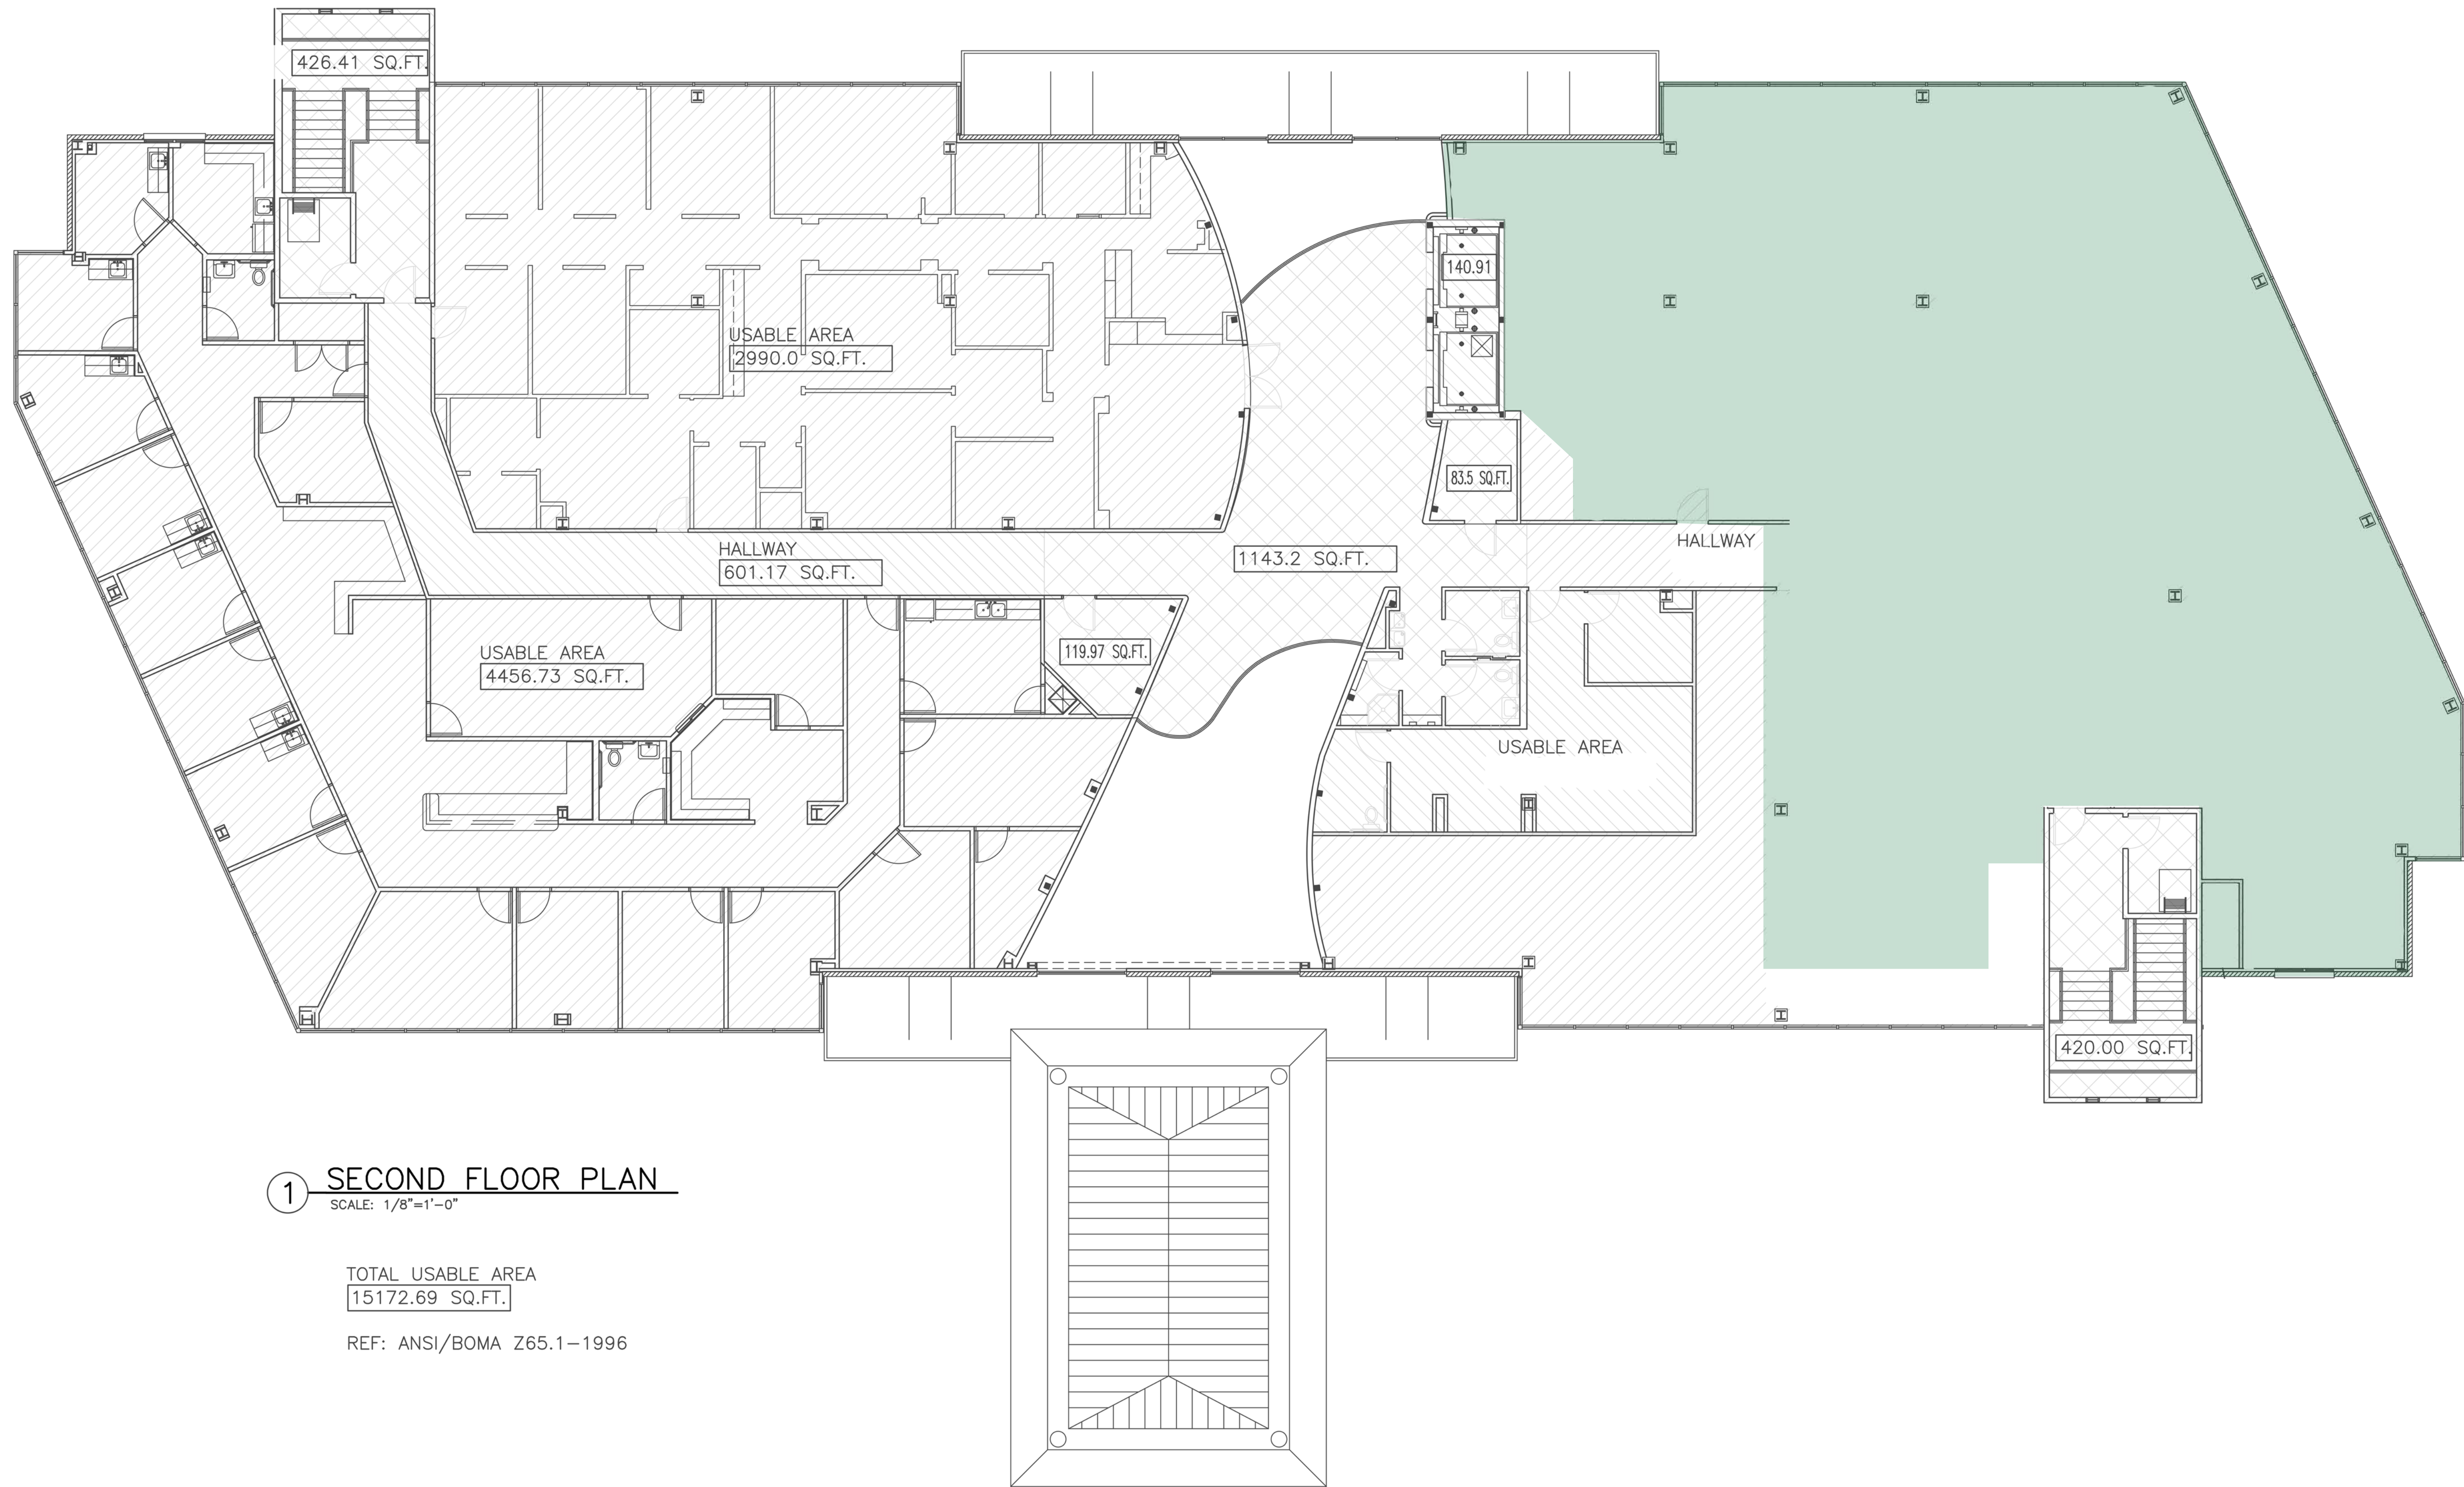

1 SECOND FLOOR PLAN
SCALE: 1/8"=1'-0"

TOTAL USABLE AREA
15172.69 SQ.FT.
REF: ANSI/BOMA Z65.1-1996

DO NOT SCALE PLANS
FOR MISSING DIMENSIONS

BY		REVISIONS:		DATE		NO.	