


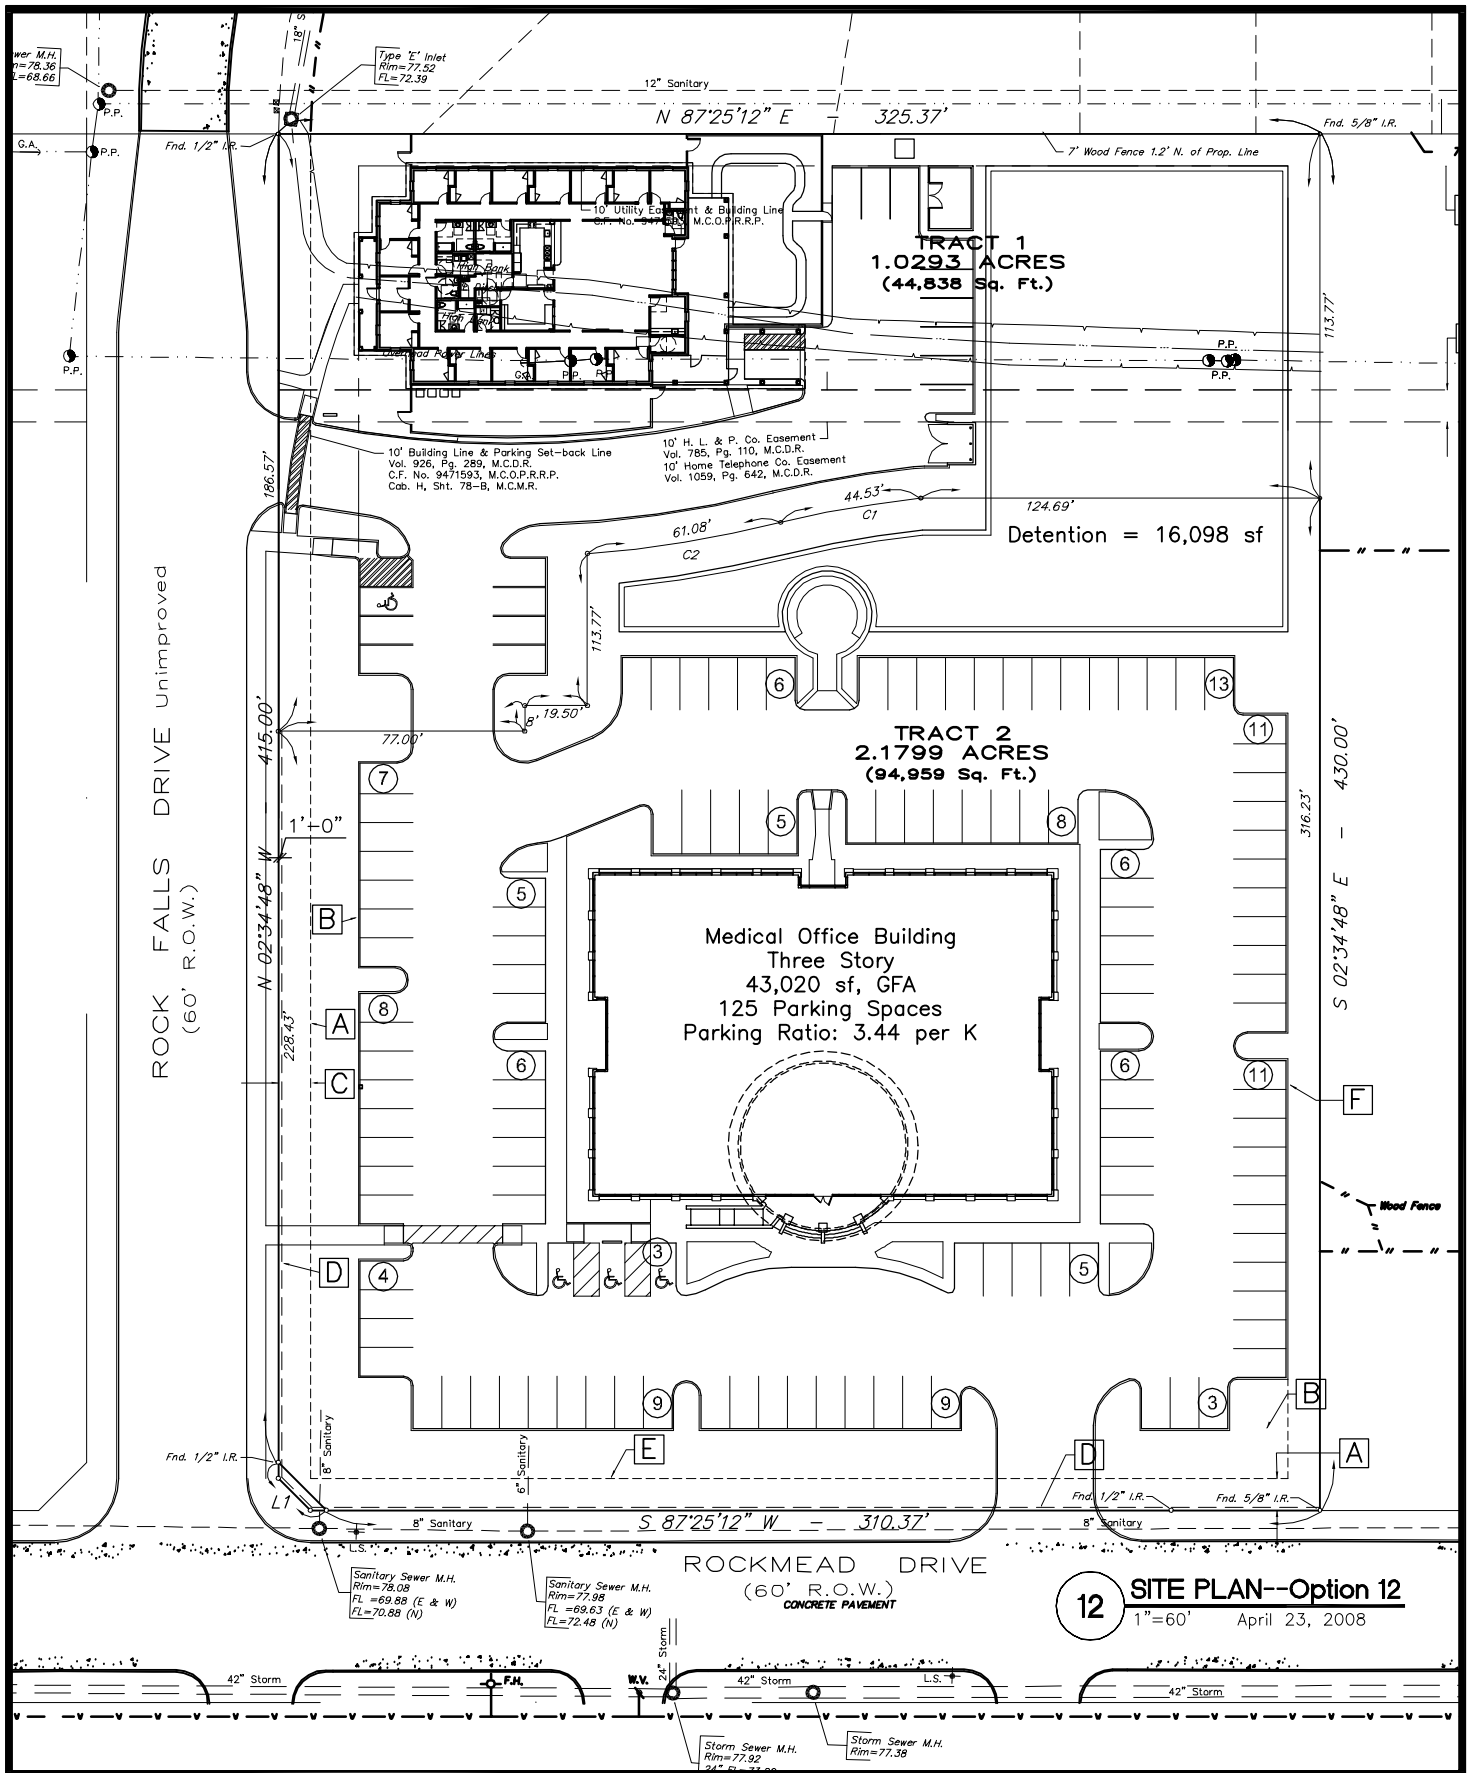

AREAS SHOWN ARE APPROXIMATIONS TO BE USED FOR SUITABILITY PLANNING PURPOSES ONLY. ALL DIMENSIONS AND SITE ORIENTATIONS ARE SUBJECT TO CHANGE. FOR PRELIMINARY CONCEPTUAL REVIEW ONLY. NOT FOR PRICING, CONSTRUCTION OR REGULATORY APPROVAL. COPYRIGHT: JERRY TIPPS, AIA, LEED-AP, 2008. ALL RIGHTS RESERVED.

3.2093 AC Tract Rockmead Dr at Rock Falls

MFT Interests and Orkin Interests
8441 Gulf Freeway, Suite 212
Houston, Texas 77017
(v) 713-641-6981

NORTH



Jerry Tipps, Architect
8705 Katy Freeway
Houston, Texas 77024

713-397-0117(V)
jerry.tipps@gmail.com