


**GENERAL NOTES:**


- 5) NOTHING IN THIS SURVEY IS INTENDED TO EXPRESS AN OPINION REGARDING OWNERSHIP OR TITLE.

- 7) SURFACE OR SUBSURFACE FAILING, HAZARDOUS WASTES, WETLANDS OR ELEVATIONS OR OTHER ENVIRONMENTAL ISSUES HAVE NOT BEEN ADDRESSED AS PART OF THE SCOPE OF THIS SURVEY.

**PARKING:**

REGULAR PARKING SPACE: 160  

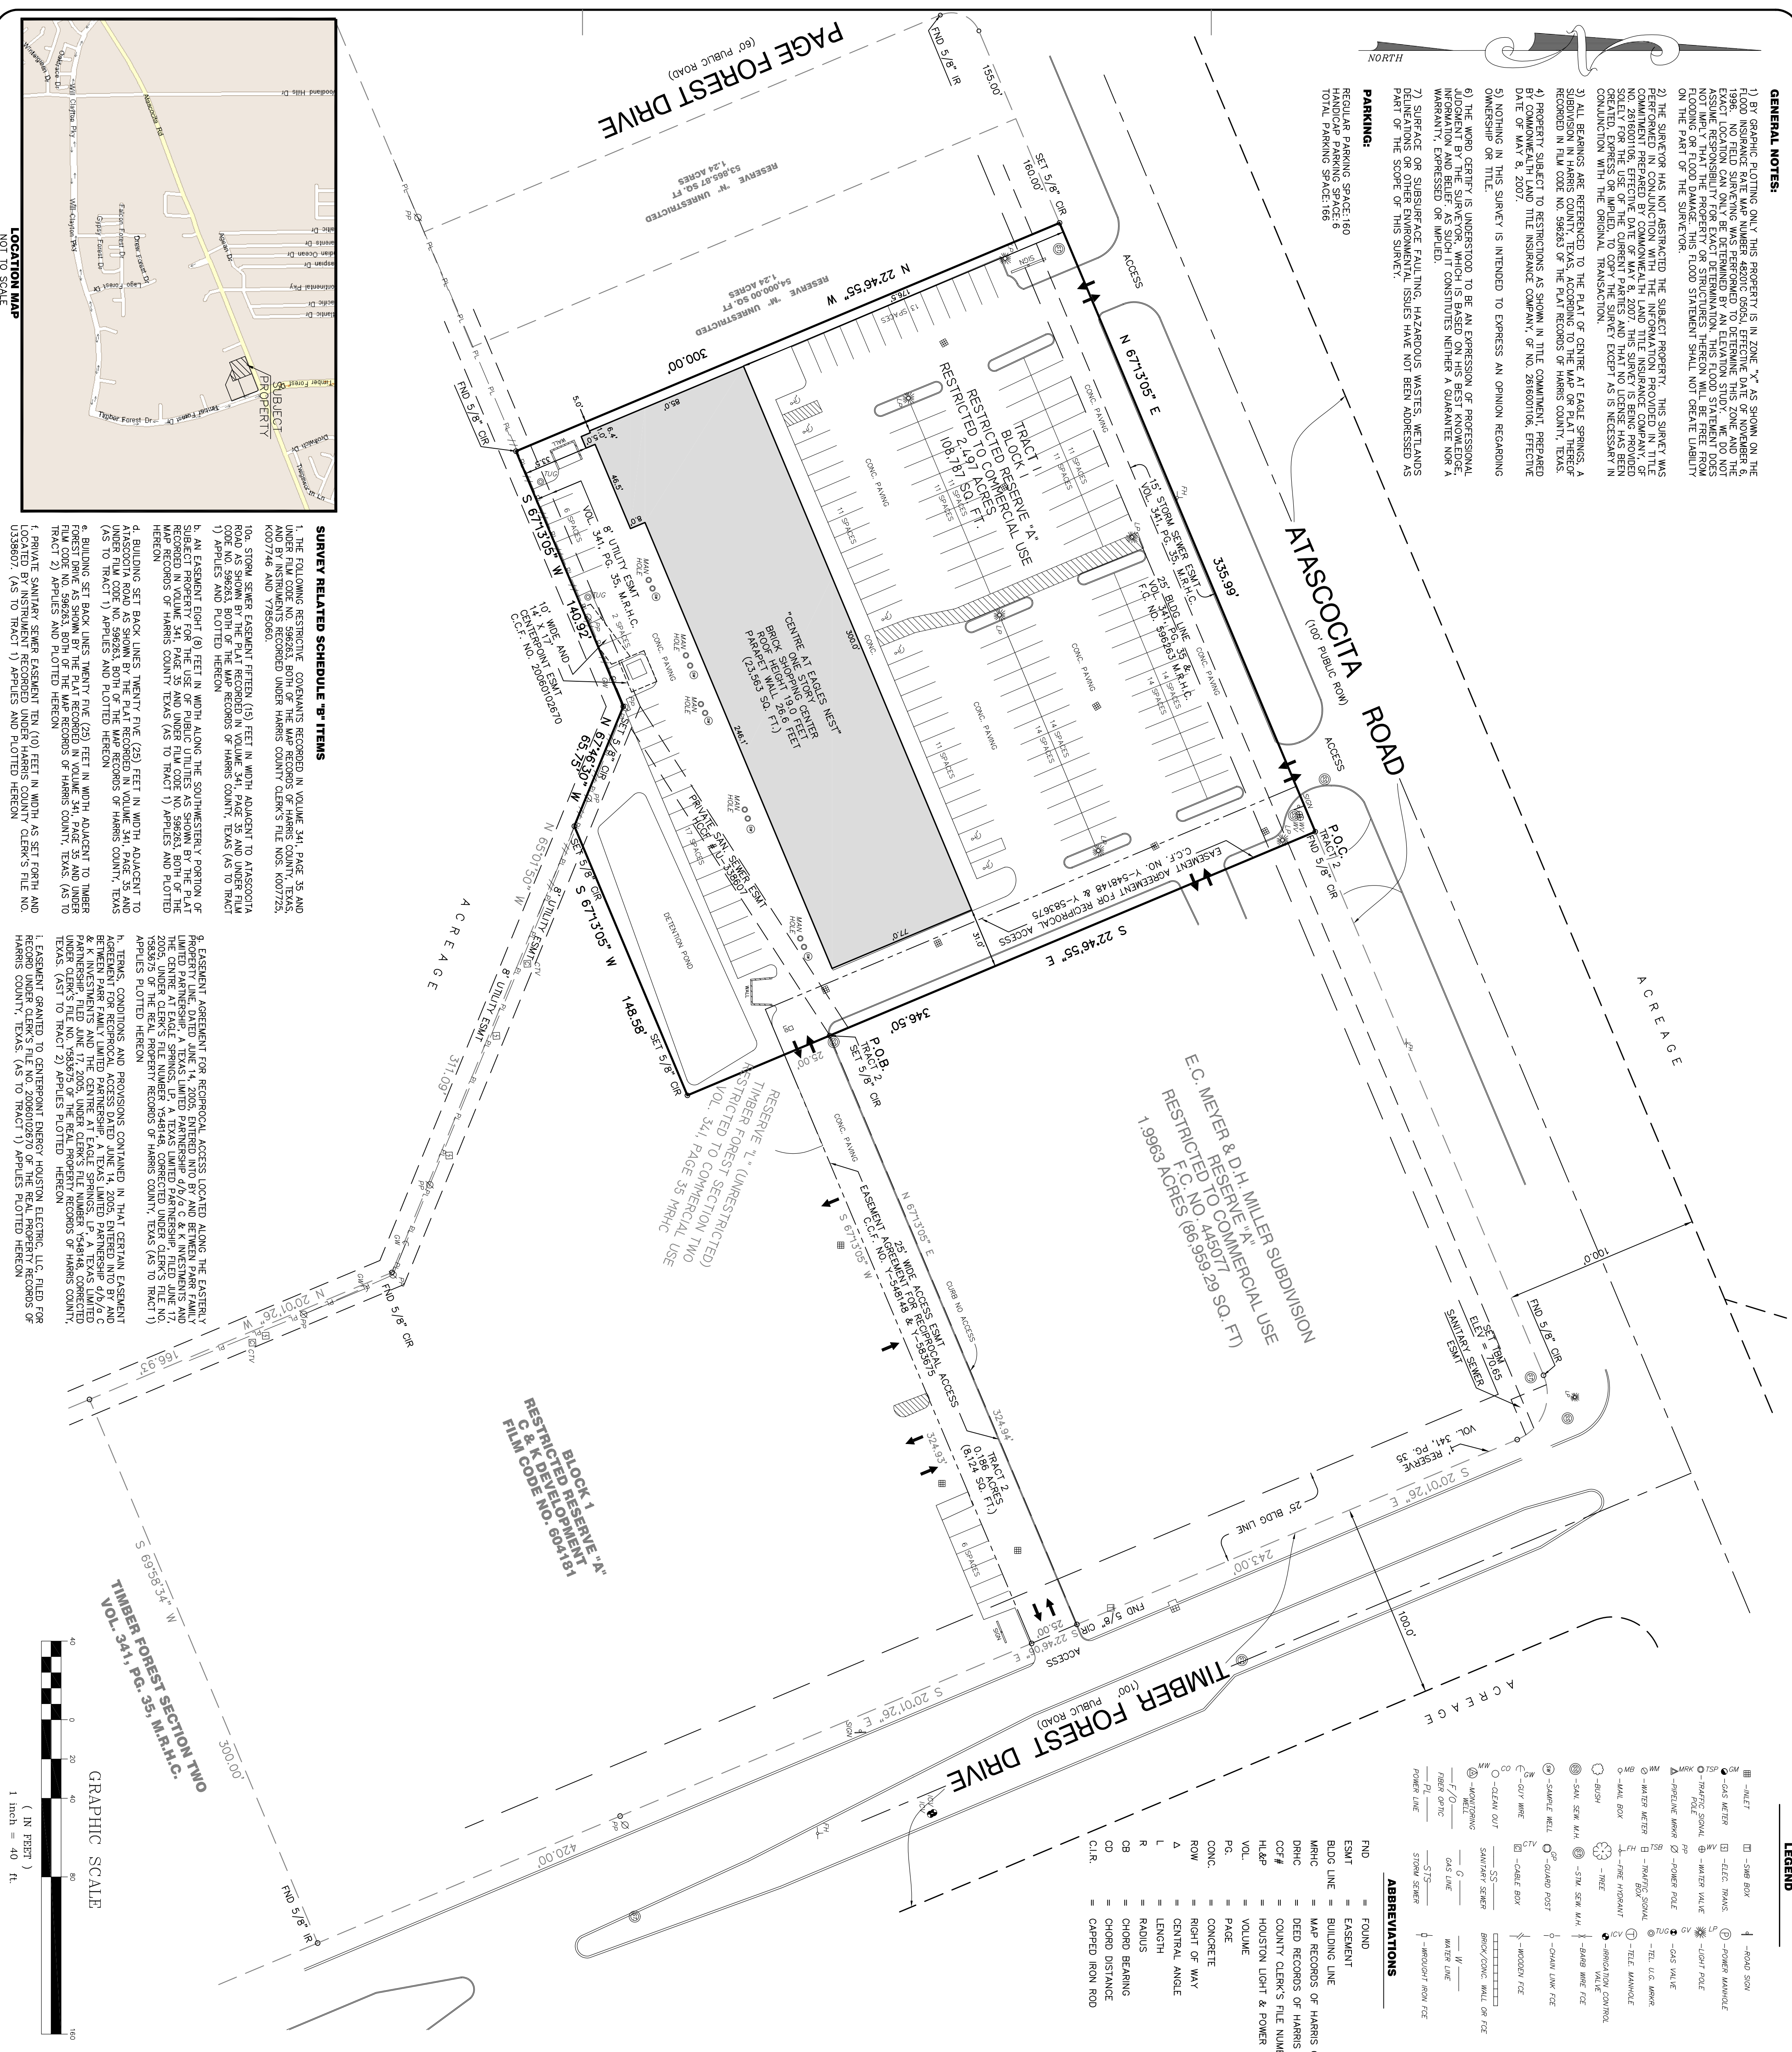

**SURVEY RELATED SCHEDULE E-B ITEMS**


**LEGEND**

